

**K.K.T.C.**  
**YAŞLI ve ENGELLİLER**  
**REHABİLİTASYON EĞİTİM VE**  
**HİDROTERAPİ KAMPI İLE AİLE**  
**DANIŞMANLIK MERKEZİ**



**K.K.T.C. ENGELLİLER SPOR FEDERASYONU REHABİLİTASYON EĞİTİM VE HİDROTERAPİ SPOR KAMPİ İLE AİLE DANIŞMANLIK MERKEZİ**






**K.K.T.C. ENGELLİLER SPOR FEDERASYONU REHABİLİTASYON EĞİTİM VE HİDROTERAPİ SPOR KAMPI İLE AİLE DANIŞMANLIK MERKEZİ**



**K.K.T.C. ENGELLİLER SPOR FEDERASYONU REHABİLİTASYON EĞİTİM VE HİDROTERAPİ SPOR KAMPI İLE AİLE DANIŞMANLIK MERKEZİ**

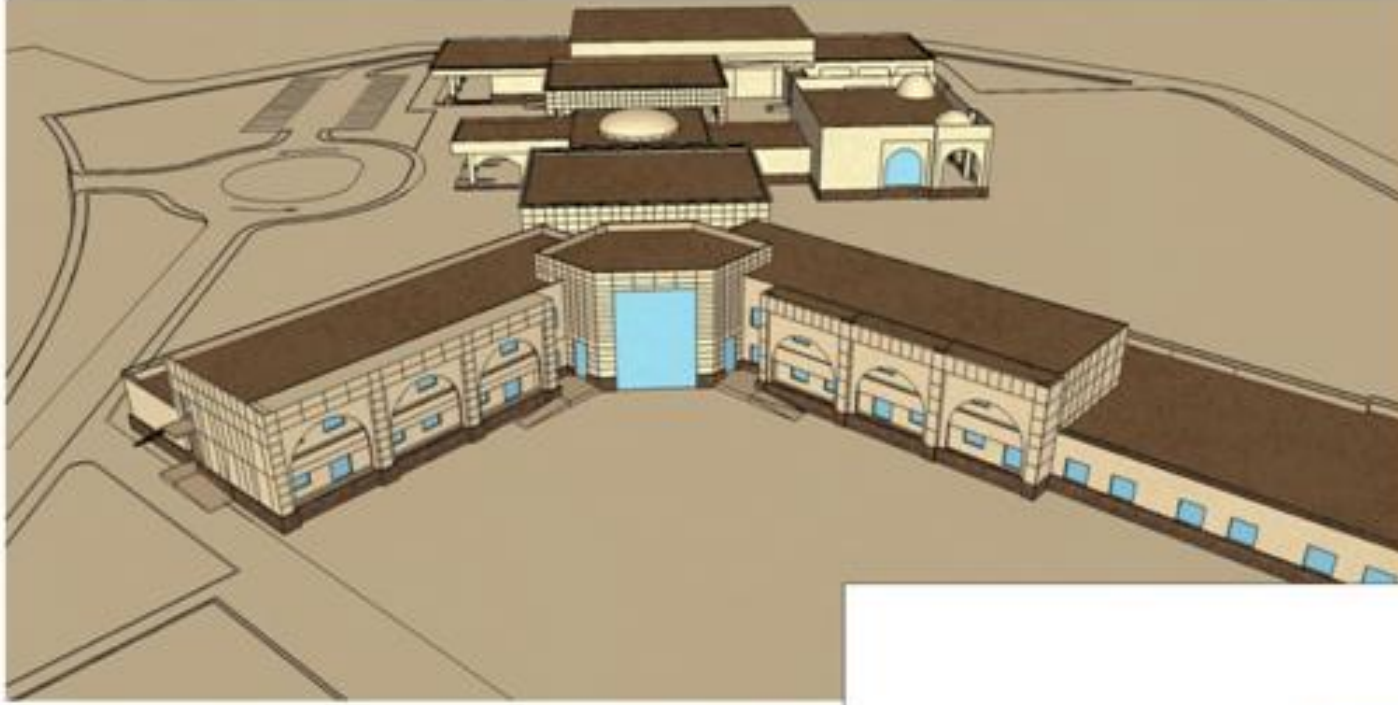



# K.K.T.C. ENGELLİLER SPOR FEDERASYONU REHABİLİTASYON EĞİTİM VE HİDROTERAPİ SPOR KAMPI İLE AİLE DANIŞMANLIK MERKEZİ

(IBETH-TR PROJECT)

5



# K.K.T.C. ENGELLİLER SPOR FEDERASYONU REHABİLİTASYON EĞİTİM VE HİDROTERAPİ SPOR KAMPI İLE AİLE DANIŞMANLIK MERKEZİ

(IBETH-TR PROJECT)

1	KUZZARLIK	19,9 M2
2	GRİS HOLL	26,4 M2
3	HOL	296,3 M2
4	KORİDOR	24,1 M2
5	OFİS	13,9 M2
6	OFİS	14,3 M2
7	OFİS	20,2 M2
8	AĞIŞ-DEPO	20,1 M2
9	REVİR	44,9 M2
10	TERAS	27,8 M2
11	KORİDOR	85,1 M2
12	OFİS	13,4 M2
13	OFİS	14,8 M2
14	OFİS	15,9 M2
15	WC	7,3 M2
16	WC	7,3 M2
17	TOPLANTI ODASI	44,8 M2
18	TERAS	27,8 M2
19	PUKAYE	180,8 M2
20	GRİS HOLL	71,7 M2
21	VESTİYER	19,3 M2
22	OFİS	25,3 M2
23	HOL	11,0 M2
24	DEPO	88,3 M2
25	SEMNER SALONU	226,7 M2
26	TERAS	76,2 M2
27	PERSONEL BOYUNAMA ODASI	20,9 M2
28	PERSONEL YEMEKHANE	20,9 M2
29	SERVİS KORİDORU	24,0 M2
30	PERSONEL GRİS HOLL	33,0 M2
31	ELEKTROEN GRUP	108,8 M2
32	MEKANİK ODA	213,7 M2
33	SERVİS KORİDORU	26,0 M2
34	MUTFAK	111,1 M2
35	WC	21,1 M2
36	DEPO	2,8 M2
37	WC	21,1 M2
38	KORİDOR	29,4 M2
39	DEPO	21,9 M2
40	SERVİS KORİDORU	23,7 M2
41	SERVİS KORİDORU	80,2 M2
42	RESTORAN	261,3 M2
43	RESTORAN TERASI	139,3 M2
44	KORİDOR	27,2 M2
45	WC	22,3 M2
46	WC	22,3 M2
47	KORİDOR	24,1 M2
48	DERİSLİK	28,4 M2
49	TERAS	27,8 M2
50	DERİSLİK	95,5 M2
51	DEPO	4,7 M2
52	DEPO	4,8 M2
53	KORİDOR	84,8 M2
54	DERİSLİK	41,3 M2
55	DERİSLİK	26,6 M2
56	DERİSLİK	41,4 M2
57	TERAS	27,8 M2
58	KORİDOR	53,9 M2
59	WC	24,2 M2
60	WC	24,2 M2
61	KORİDOR	47,5 M2
62	GÖZETMEN ODASI	30,7 M2
63	GÖZETMEN ODASI	33,3 M2
64	GÖZETMEN ODASI	26,7 M2
65	KORİDOR	47,5 M2
66	HOL	126,4 M2
67	4 KOŞULUK SPORCU YATAK ODASI	31,6 M2
68	2 KOŞULUK SPORCU YATAK ODASI	30,2 M2
69	KORİDOR	71,3 M2
70	TERAS	24,7 M2
71	TERAS	12,3 M2
72	TERAS	24,7 M2
73	TERAS	12,3 M2
74	KORİDOR	142,9 M2
75	AHR	174,2 M2
76	SEYİS ODASI	18,0 M2
77	HOL	14,5 M2
78	KAYAK ODASI	18,0 M2
79	DEPO	26,3 M2
80	JİMNASTİK SALONU	235,9 M2



12	OFFICE
13	OFFICE
14	OFFICE
15	WC
16	WC
17	BOARDROOM
18	TERACE
19	FOYER
20	ENTRANCE HALL
21	CLOAKROOM
22	OFFICE
23	HALL
24	STORAGE
25	MEETING ROOM
26	TERACE
27	STAFF CHANGING ROOM
28	STAFF CHANGING ROOM
29	SERVICE CORRIDOR
30	STAFF ENTRANCE HALL
31	ELECTRICAL ROOM
32	MECHANICAL ROOM
33	SERVICE CORRIDOR
34	KITCHEN
35	WC
36	STORAGE
37	WC
38	CORRIDOR
39	STORAGE
40	SERVICE CORRIDOR
41	SERVICE CORRIDOR
42	RESTAURANT
43	RESTAURANT TERRACE
44	CORRIDOR
45	WC
46	WC
47	CORRIDOR
48	CLASSROOM
49	TERACE
50	CLASSROOM
51	STORAGE
52	STORAGE
53	CORRIDOR
54	CLASSROOM
55	CLASSROOM
56	CLASSROOM
57	TERACE
58	CORRIDOR
59	WC
60	WC
61	CORRIDOR
62	OFFICE
63	OFFICE
64	OFFICE
65	CORRIDOR
66	HALL
67	BEDROOM FOR 4 SPORTMEN
68	BEDROOM FOR 2 SPORTMEN
69	CORRIDOR
70	TERACE
71	TERACE
72	TERACE
73	TERACE
74	CORRIDOR
75	BATH
76	OFFICE
77	HALL
78	SKING ROOM
79	STORAGE
80	GYMNASIUM ROOM

6

GROUND FLOOR PLAN  
GİRİŞ KATI PLANI  
ÖLÇEK : 1/ 500



# K.K.T.C. ENGELLİLER SPOR FEDERASYONU REHABİLİTASYON EĞİTİM VE HİDROTERAPİ SPOR KAMPI İLE AİLE DANIŞMANLIK MERKEZİ

(IBETH-TR PROJECT)

1	KİZELENLİK	19,9 M2
2	GİRİŞ HÖLÜ	26,4 M2
3	HOL	259,3 M2
4	KORİDOR	24,1 M2
5	OFİS	13,9 M2
6	OFİS	14,3 M2
7	OFİS	20,2 M2
8	ARŞİV-DEPO	20,1 M2
9	REVRİ	44,6 M2
10	TERAS	27,8 M2
11	KORİDOR	86,1 M2
12	OFİS	13,4 M2
13	OFİS	14,8 M2
14	OFİS	19,9 M2
15	WC	7,3 M2
16	WC	7,3 M2
17	TOPLANIŞ ODASI	44,6 M2
18	TERAS	37,8 M2
19	PUYU	180,8 M2
20	GİRİŞ HÖLÜ	71,7 M2
21	VESTİYER	19,3 M2
22	OFİS	25,3 M2
23	HOL	11,0 M2
24	DEPO	88,3 M2
25	SEMINER SALONU	329,7 M2
26	TERAS	79,2 M2
27	PERSONEL BÖYÜK ODASI	20,9 M2
28	PERSONEL YEMEKHANESİ	20,9 M2
29	SERVİS KORİDORU	24,2 M2
30	PERSONEL GİRİŞ HÖLÜ	33,6 M2
31	ELEKTRİKLEN GRUPLU	198,6 M2
32	MERKAZ ODASI	213,7 M2
33	SERVİS KORİDORU	36,0 M2
34	MUTFAK	111,1 M2
35	WC	31,1 M2
36	DEPO	2,8 M2
37	WC	31,1 M2
38	KORİDOR	29,4 M2
39	DEPO	21,6 M2
40	SERVİS KORİDORU	30,7 M2
41	SERVİS KORİDORU	40,0 M2
42	RESTORAN	301,3 M2
43	RESTORAN TERASI	139,3 M2
44	KORİDOR	57,2 M2
45	WC	32,3 M2
46	WC	32,3 M2
47	KORİDOR	24,1 M2
48	DERİSLİK	39,4 M2
49	TERAS	37,8 M2
50	DERİSLİK	50,9 M2
51	DEPO	4,7 M2
52	DEPO	4,6 M2
53	KORİDOR	84,8 M2
54	DERİSLİK	41,3 M2
55	DERİSLİK	36,6 M2
56	DERİSLİK	41,4 M2
57	TERAS	37,8 M2
58	KORİDOR	53,5 M2
59	WC	24,2 M2
60	WC	24,2 M2
61	KORİDOR	47,5 M2
62	GÖZETMEN ODASI	30,7 M2
63	GÖZETMEN ODASI	33,2 M2
64	GÖZETMEN ODASI	30,7 M2
65	KORİDOR	47,5 M2
66	HOL	125,4 M2
67	4 KİŞİLİK SPORCU YATAK ODASI	51,6 M2
68	2 KİŞİLİK SPORCU YATAK ODASI	30,2 M2
69	KORİDOR	71,3 M2
70	TERAS	24,7 M2
71	TERAS	12,3 M2
72	TERAS	24,7 M2
73	TERAS	12,3 M2
74	KORİDOR	142,9 M2
75	AHR	174,2 M2
76	SEYİS ODASI	18,8 M2
77	HOL	14,3 M2
78	KAYAK ODASI	18,8 M2
79	DEPO	55,3 M2
80	JİMNASTİK SALONU	235,9 M2



1	VESTİYER	12	OFİS
2	ENTRANCE HALL	13	OFİS
3	HALL	14	OFİS
4	KORİDOR	15	WC
5	OFİS	16	WC
6	OFİS	17	BOARDROOM
7	OFİS	18	TERAS
8	STORAGE	19	FOYER
9	INFIRMARY	20	ENTRANCE HALL
10	TERAS	21	CLOAKROOM
11	KORİDOR	22	OFİS
		23	HALL
		24	STORAGE
		25	MEETING ROOM
		26	TERAS
		27	STAFF CHANGING ROOM
		28	STAFF DRESSING ROOM
		29	SERVICE CORRIDOR
		30	STAFF ENTRANCE HALL
		31	ELECTRICAL ROOM
		32	MECHANICAL ROOM
		33	SERVICE CORRIDOR
		34	KITCHEN
		35	WC
		36	STORAGE
		37	WC
		38	KORİDOR
		39	STORAGE
		40	SERVICE CORRIDOR
		41	SERVICE CORRIDOR
		42	RESTAURANT
		43	RESTAURANT TERRACE
		44	KORİDOR
		45	WC
		46	WC
		47	KORİDOR
		48	CLASSROOM
		49	TERAS
		50	CLASSROOM
		51	STORAGE
		52	STORAGE
		53	KORİDOR
		54	CLASSROOM
		55	CLASSROOM
		56	CLASSROOM
		57	TERAS
		58	KORİDOR
		59	WC
		60	WC
		61	KORİDOR
		62	OFİS
		63	OFİS
		64	OFİS
		65	KORİDOR
		66	HALL
		67	BEDROOM FOR 4 SPORTMEN
		68	BEDROOM FOR 2 SPORTMEN
		69	KORİDOR
		70	TERAS
		71	TERAS
		72	TERAS
		73	TERAS
		74	KORİDOR
		75	BATH
		76	OFİS
		77	HALL
		78	SKING ROOM
		79	STORAGE
		80	GYMNASIYIC ROOM

GROUND FLOOR PLAN  
GİRİŞ KATI PLANI  
ÖLÇEK : 1/ 500



# K.K.T.C. ENGELLİLER SPOR FEDERASYONU REHABİLİTASYON EĞİTİM VE HİDROTERAPİ SPOR KAMPI İLE AİLE DANIŞMANLIK MERKEZİ

(IBETH-TR PROJECT)

7

- 1 HALL
- 2 CORRIDOR
- 3 BEDROOM FOR 4 EDUCATORS
- 4 BEDROOM FOR 2 EDUCATORS
- 5 CORRIDOR


1 HALL	35.5 M <sup>2</sup>
2 CORRIDOR	35.9 M <sup>2</sup>
3 4 KİŞİLİK EĞİTİMEN YATAK ODASI	35.5 M <sup>2</sup>
4 2 KİŞİLİK EĞİTİMEN YATAK ODASI	30.2 M <sup>2</sup>
5 KORIDOR	35.9 M <sup>2</sup>

FIRST FLOOR PLAN  
1. KAT PLANI  
ÖLÇEK : 1/ 500

0 1.2 5 10 20  
METRE




1-1 SECTION  
1-1 KESİTİ  
ÖLÇEK:1/400

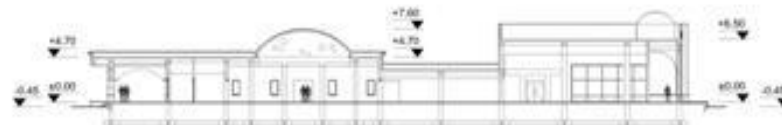

2-2 KESİTİ  
2-2 KESİTİ  
ÖLÇEK:1/400



3-3 SECTION  
3-3 KESİTİ  
ÖLÇEK:1/400

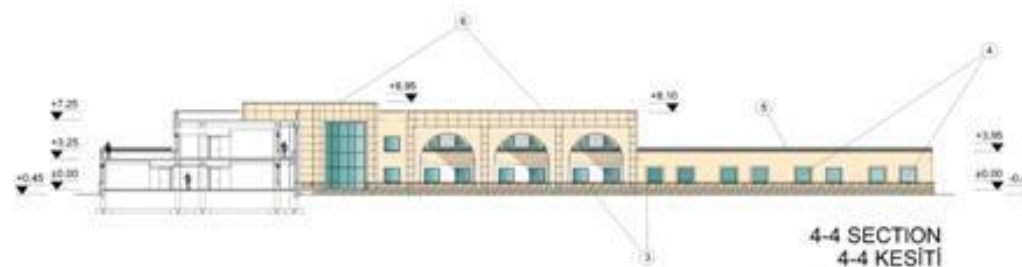


4-4 SECTION  
4-4 KESİTİ  
ÖLÇEK:1/400

- ① DEĞİREK BOYA (PAINT)
- ② TAŞ KAPLAMA 1 (MERKAP) (STONE CLADDING TYPE 1)
- ③ TAŞ KAPLAMA 2 (HARÇ) (STONE CLADDING TYPE 2)
- ④ ALÜMİNYUM ÇERÇEME (ALUMINIUM FRAME)
- ⑤ TAŞ KORKULUK (STONE BALUSTRADE)
- ⑥ TAŞ HARPUSTA (STONE CAP)

SECTIONS  
KESİTLER  
ÖLÇEK : 1/ 400

(IBETH-TR PROJECT)

9

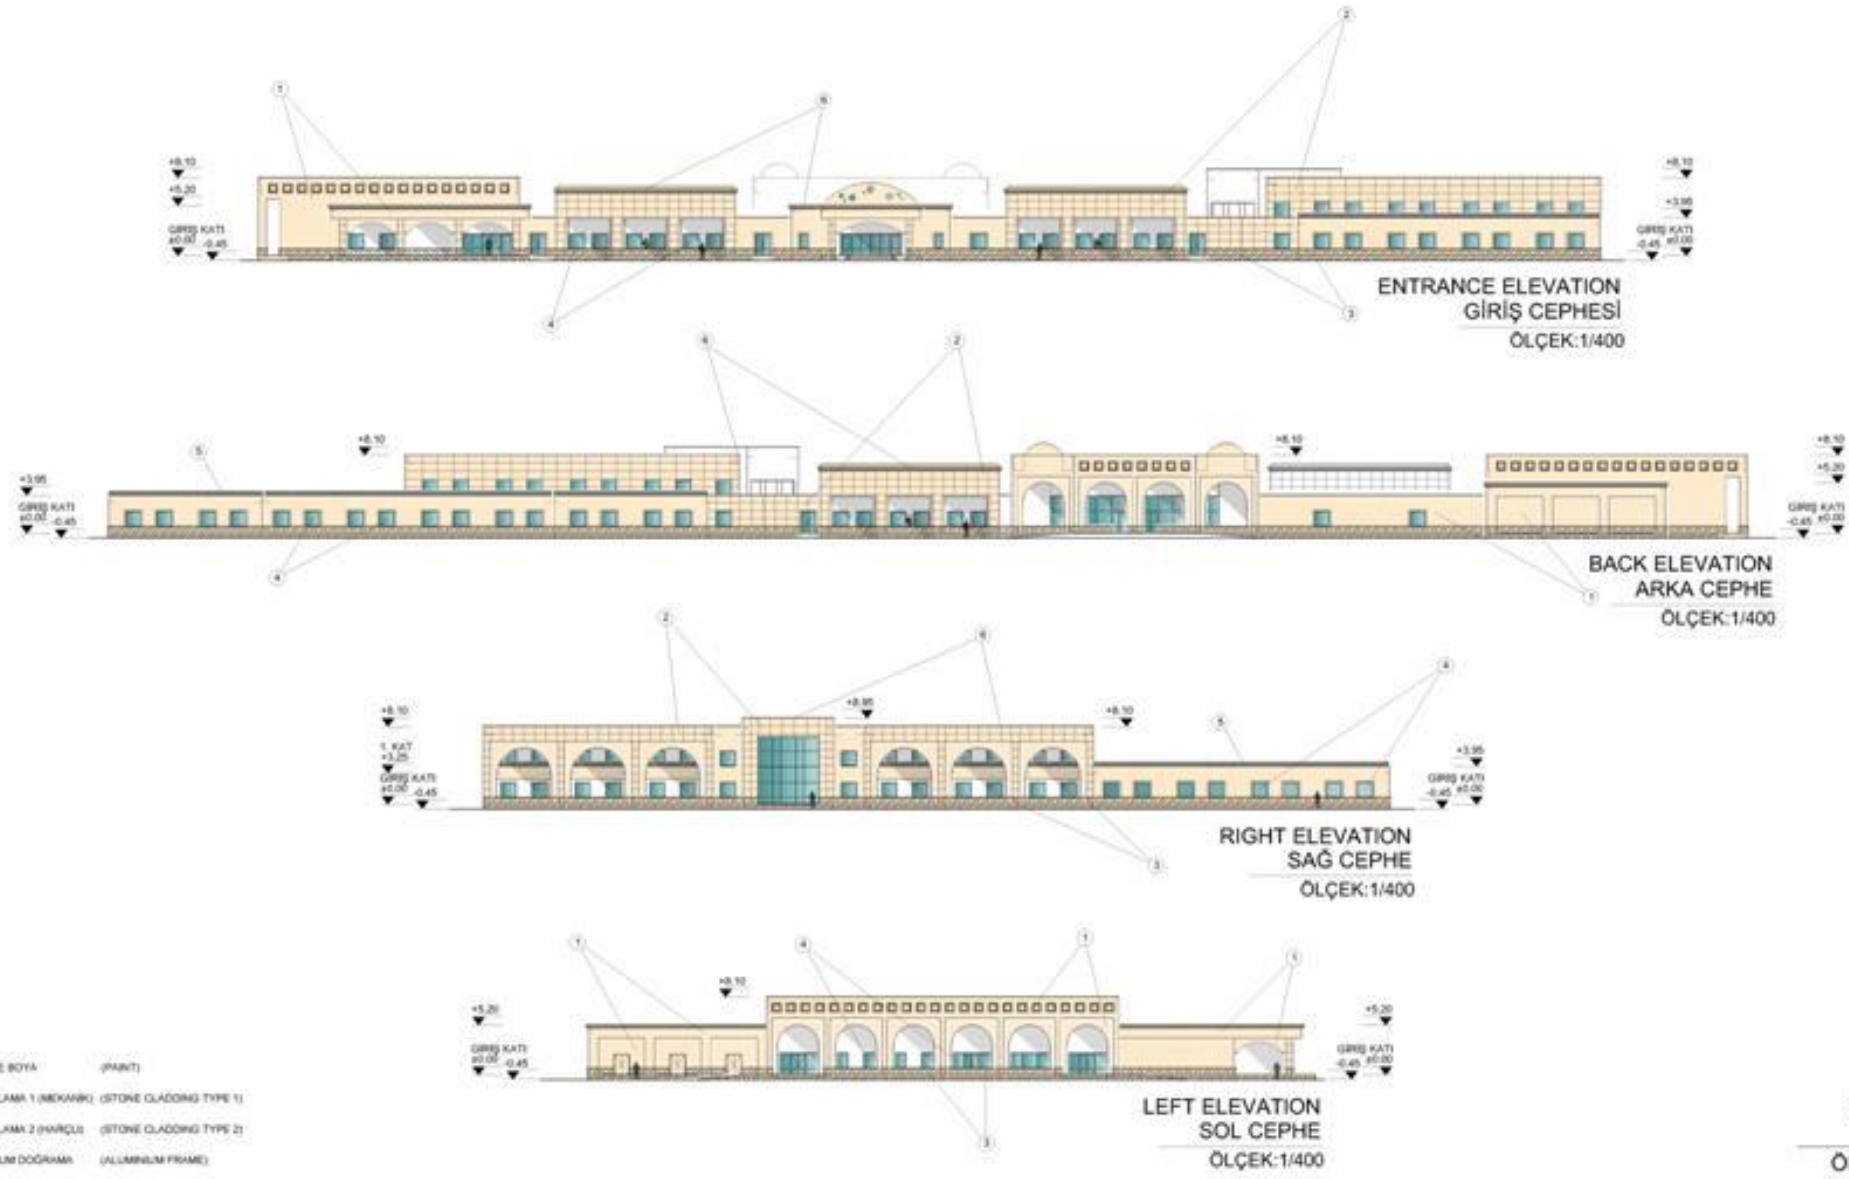

(IBETH-TR PROJECT)

9

